
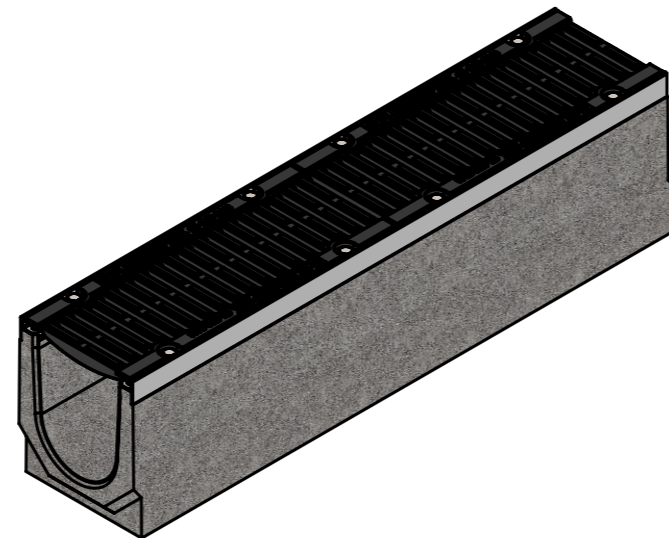
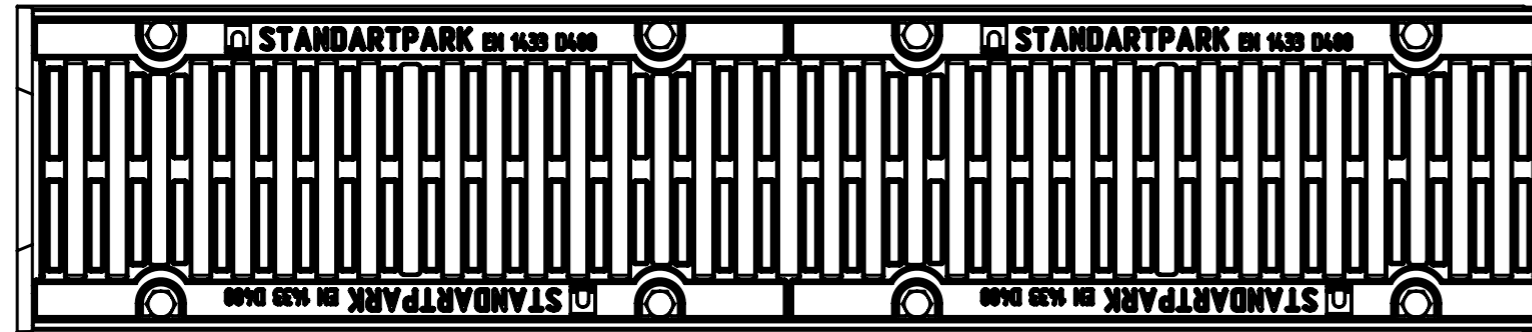
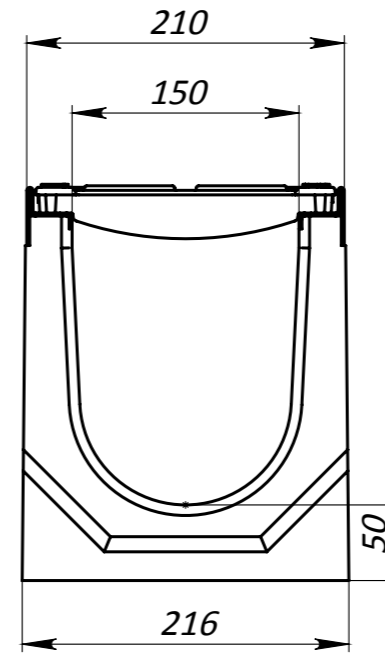


LV-15.21.31-B 042071334

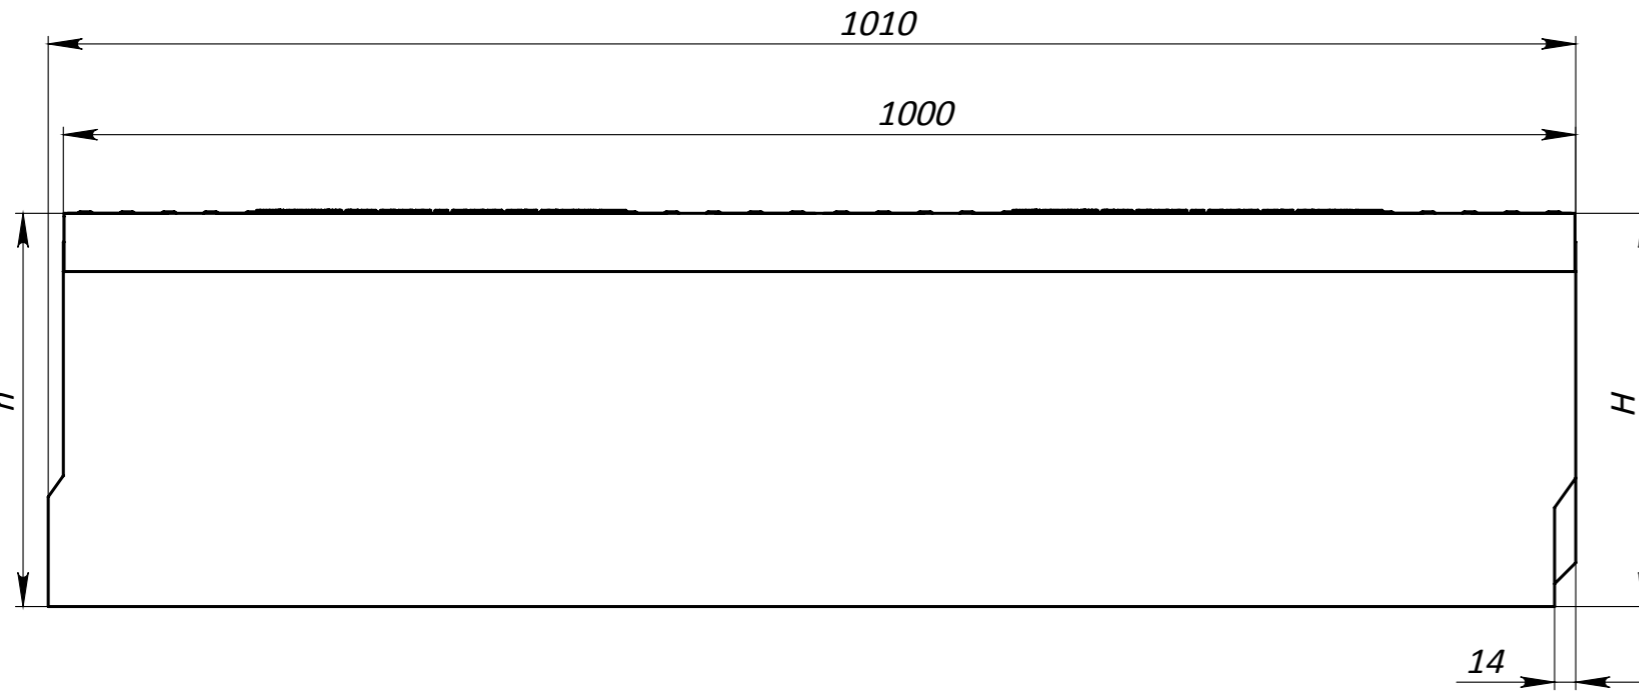

- 1. Area of water intake slots 618 sq cm
- 2. Deviation of the actual weight of the nominal can be up to 10%

Article	Name	H, mm	h, mm
042071334/310-305	LV-15.21.31-B-N310-305	310	305
042071334/305-300	LV-15.21.31-B-N305-300	305	300
042071334/300-295	LV-15.21.31-B-N300-295	300	295
042071334/295-290	LV-15.21.31-B-N295-290	295	290
042071334/290-285	LV-15.21.31-B-N290-285	290	285
042071334/285-280	LV-15.21.31-B-N285-280	285	280
042071334/280-275	LV-15.21.31-B-N280-275	280	275
042071334/275-270	LV-15.21.31-B-N275-270	275	270
042071334/270-265	LV-15.21.31-B-N270-265	270	265
042071334/265-260	LV-15.21.31-B-N265-260	265	260
042071334/260-255	LV-15.21.31-B-N260-255	260	255
042071334/255-250	LV-15.21.31-B-N255-250	255	250
042071334/250-245	LV-15.21.31-B-N250-245	250	245
042071334/245-240	LV-15.21.31-B-N245-240	245	240
042071334/240-235	LV-15.21.31-B-N240-235	240	235
042071334/235-230	LV-15.21.31-B-N235-230	235	230
042071334/230-225	LV-15.21.31-B-N230-225	230	225
042071334/225-220	LV-15.21.31-B-N225-220	225	220
042071334/220-215	LV-15.21.31-B-N220-215	220	215
042071334/215-210	LV-15.21.31-B-N215-210	215	210
042071334/210-205	LV-15.21.31-B-N210-205	210	205
042071334/205-200	LV-15.21.31-B-N205-200	205	200
042071334/200-195	LV-15.21.31-B-N200-195	200	195
042071334/195-190	LV-15.21.31-B-N195-190	195	190
042071334/190-185	LV-15.21.31-B-N190-185	190	185
042071334/185-180	LV-15.21.31-B-N185-180	185	180
042071334/180-175	LV-15.21.31-B-N180-175	180	175
042071334/175-170	LV-15.21.31-B-N175-170	175	170
042071334/170-165	LV-15.21.31-B-N170-165	170	165
042071334/165-160	LV-15.21.31-B-N165-160	165	160
042071334/160-155	LV-15.21.31-B-N160-155	160	155
042071334/155-150	LV-15.21.31-B-N155-150	155	150

Primary Usage

Reference No.

Sign. and date

Copy inv. No.

Repl. Inv. No.

Sign. and date

Orig. Inv. No.

Rev.	Sheet	Doc. No.	Sign.	Data	Art.		
				10.05.17	LV-15.21.31-B 042071334 sloped		
Concrete Channel BetoMax Drive with grating slotted Load Class D					Let.	Weight	Scale
							1:5
					Sheet	Sheets 1	
Concrete, Steel, Ductile Cast Iron							